






PLAN MASSE 1/200

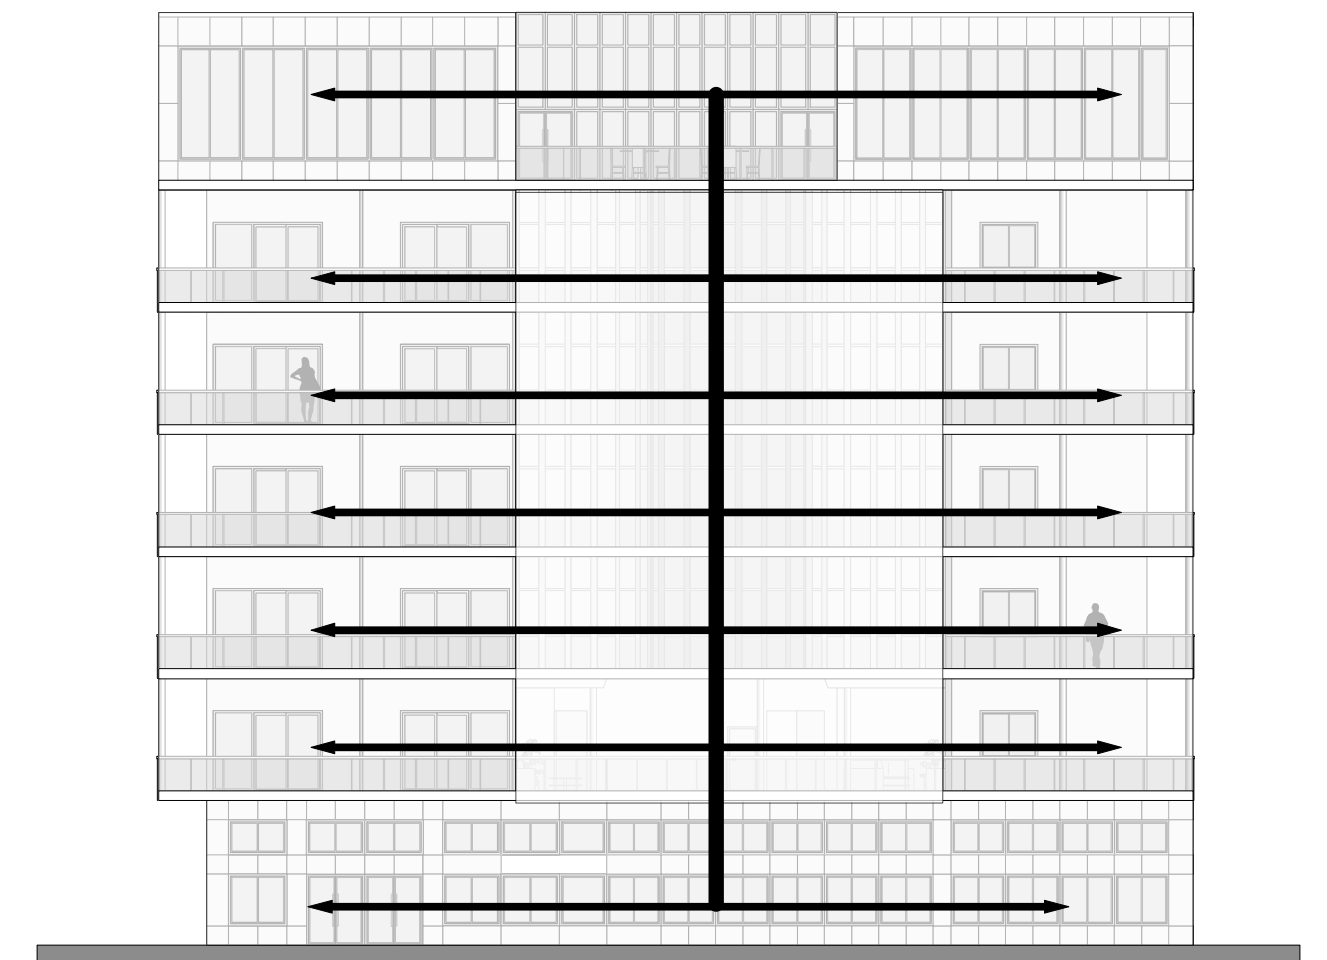


SCHEMA DE PARTI

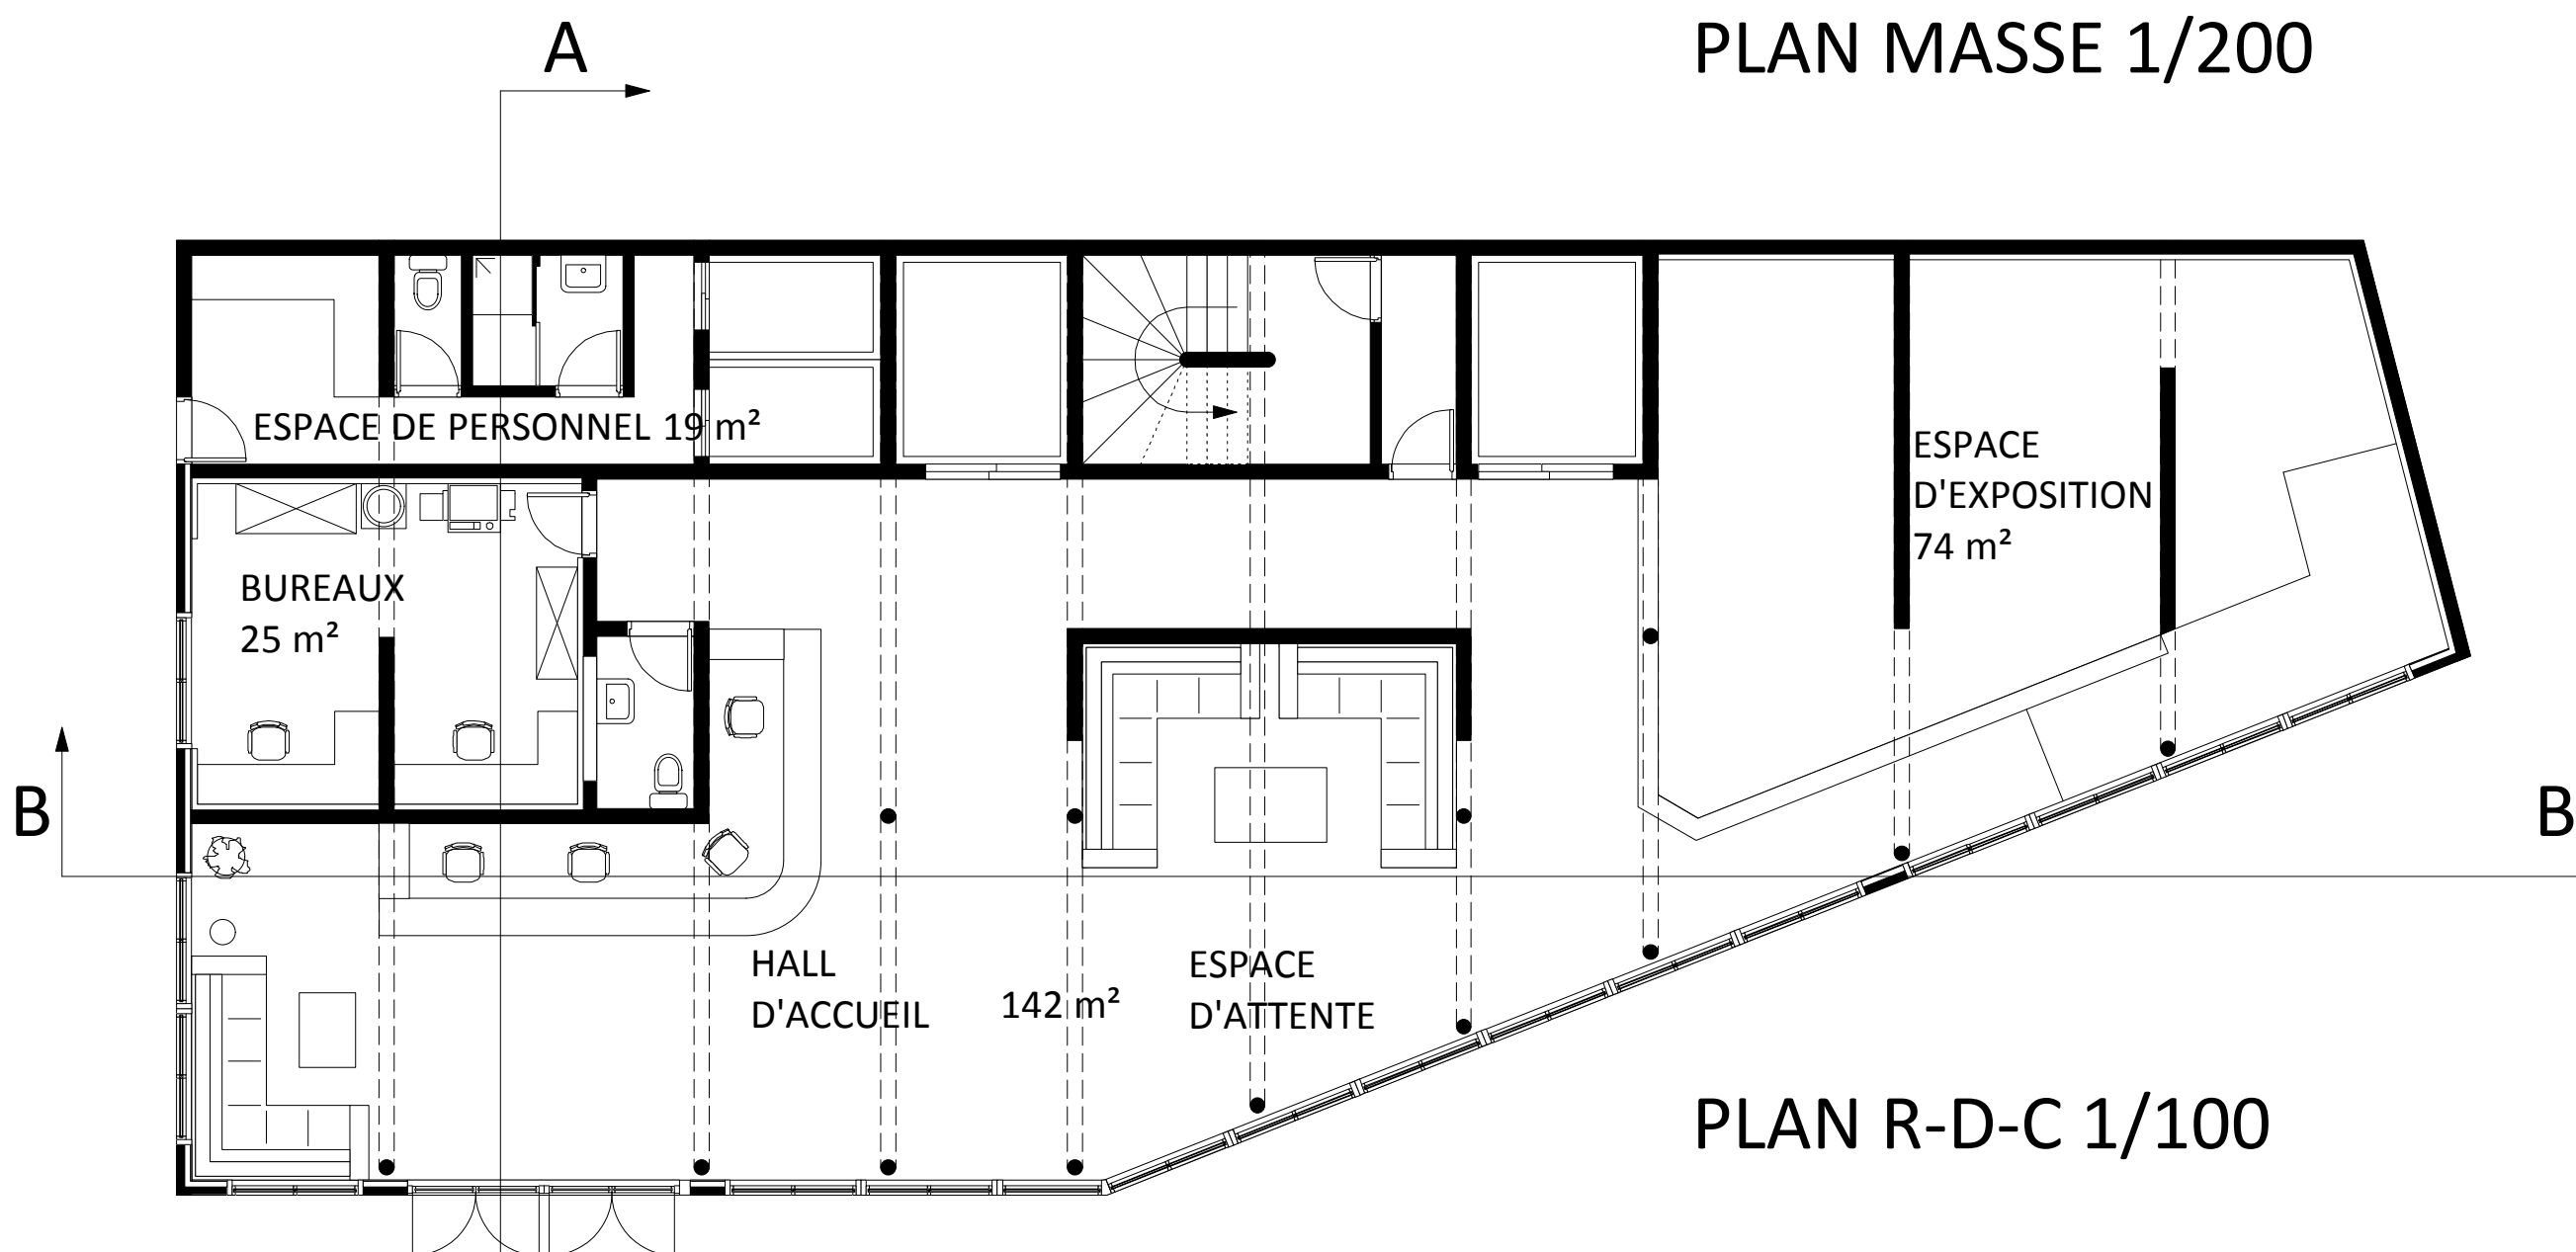


PLAN R-D-C 1/100

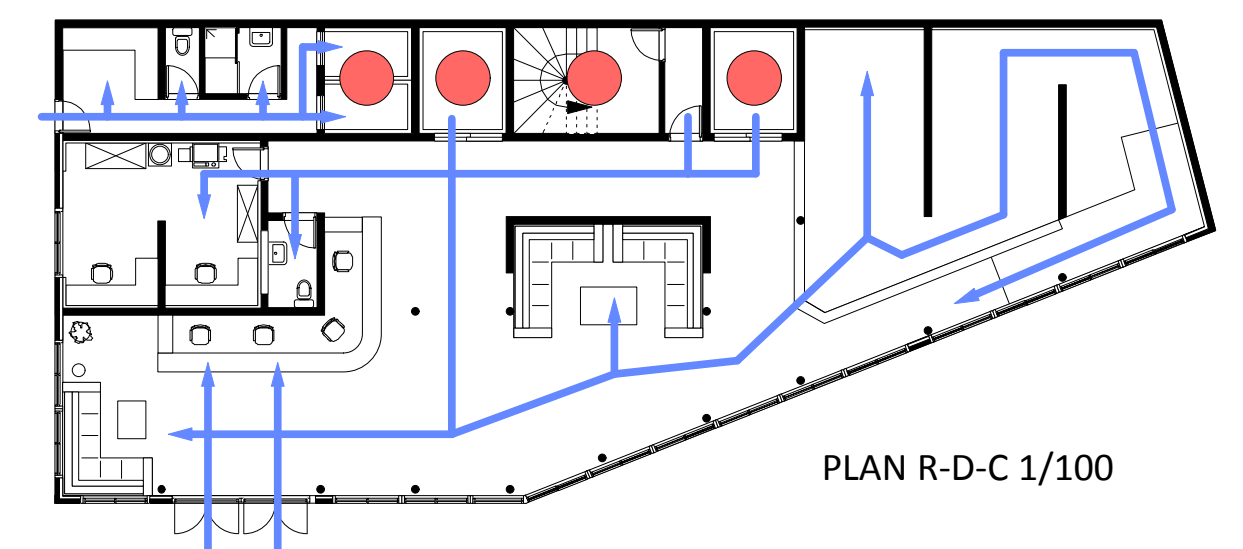


PLAN R-D-C 1/100

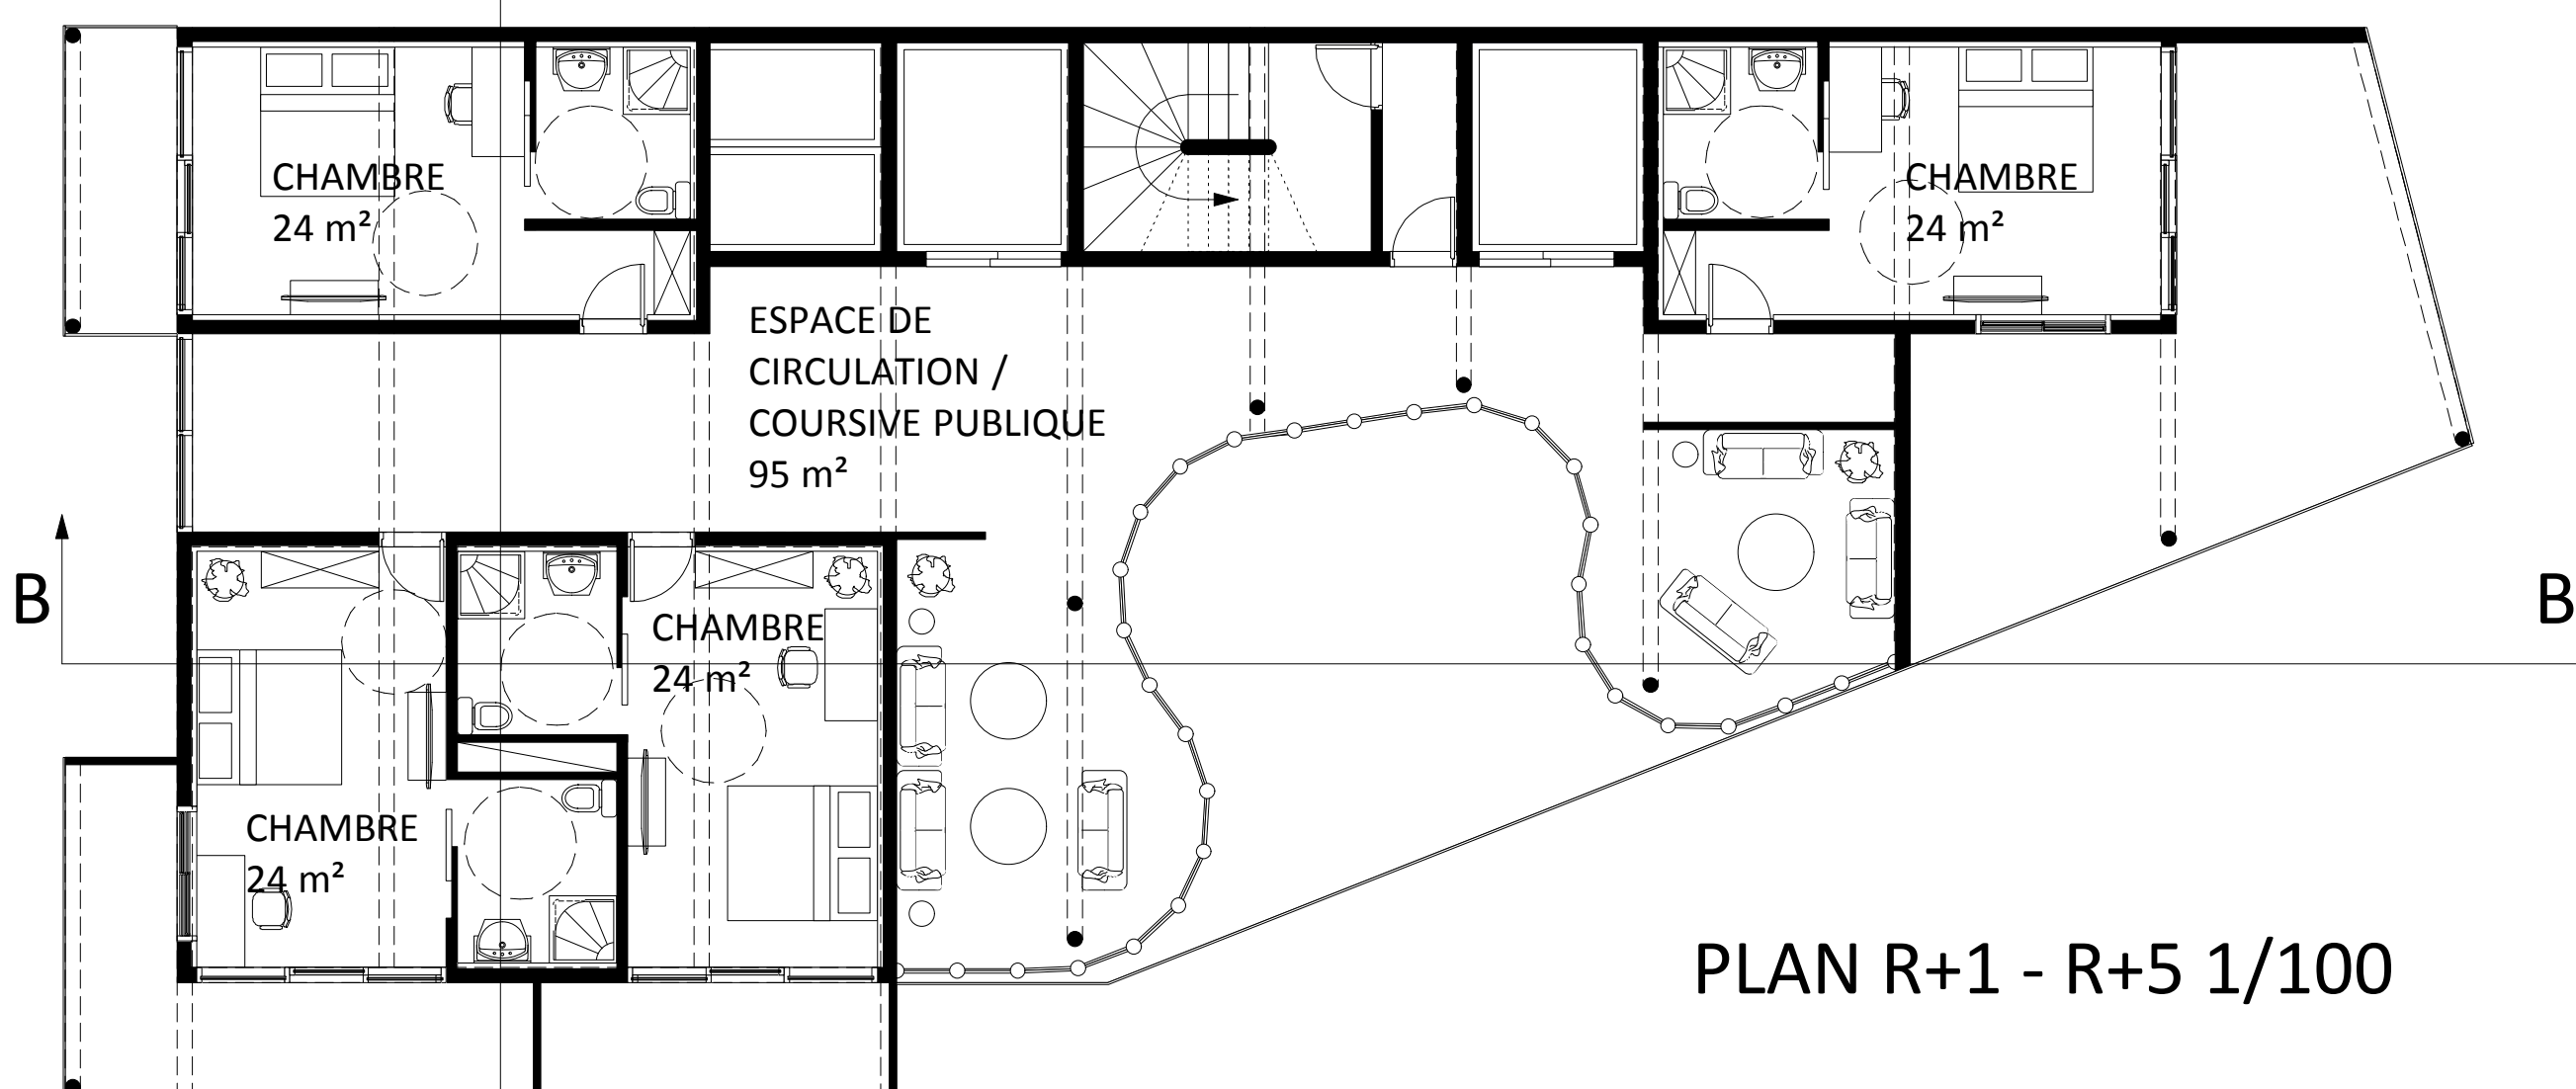


PLAN R+1 - R+5 1/100

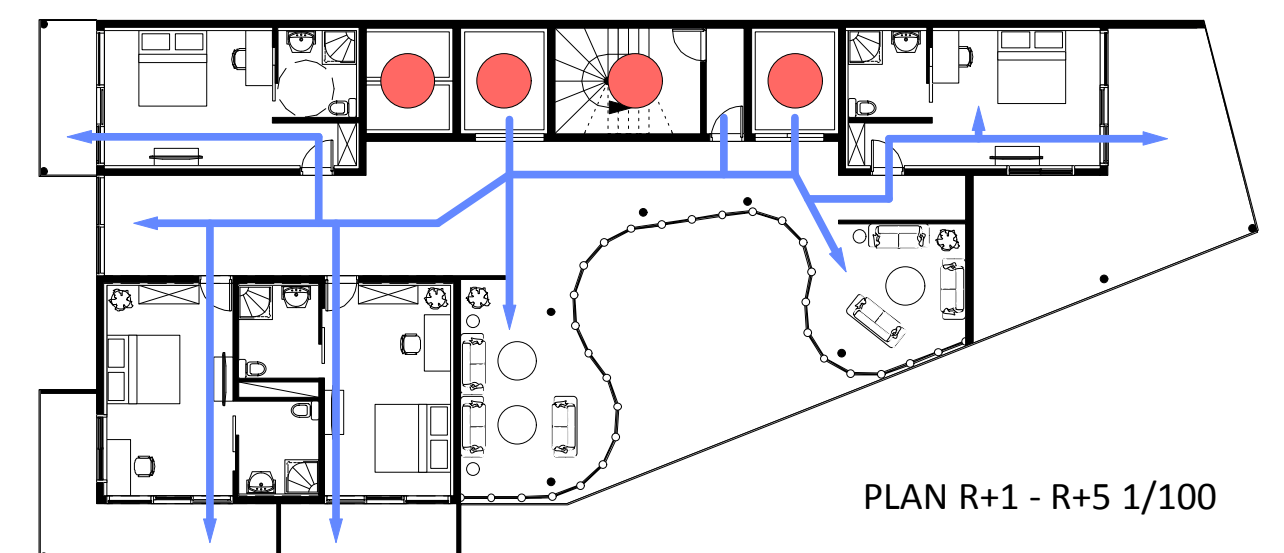

PLAN R+1 - R+5 1/100

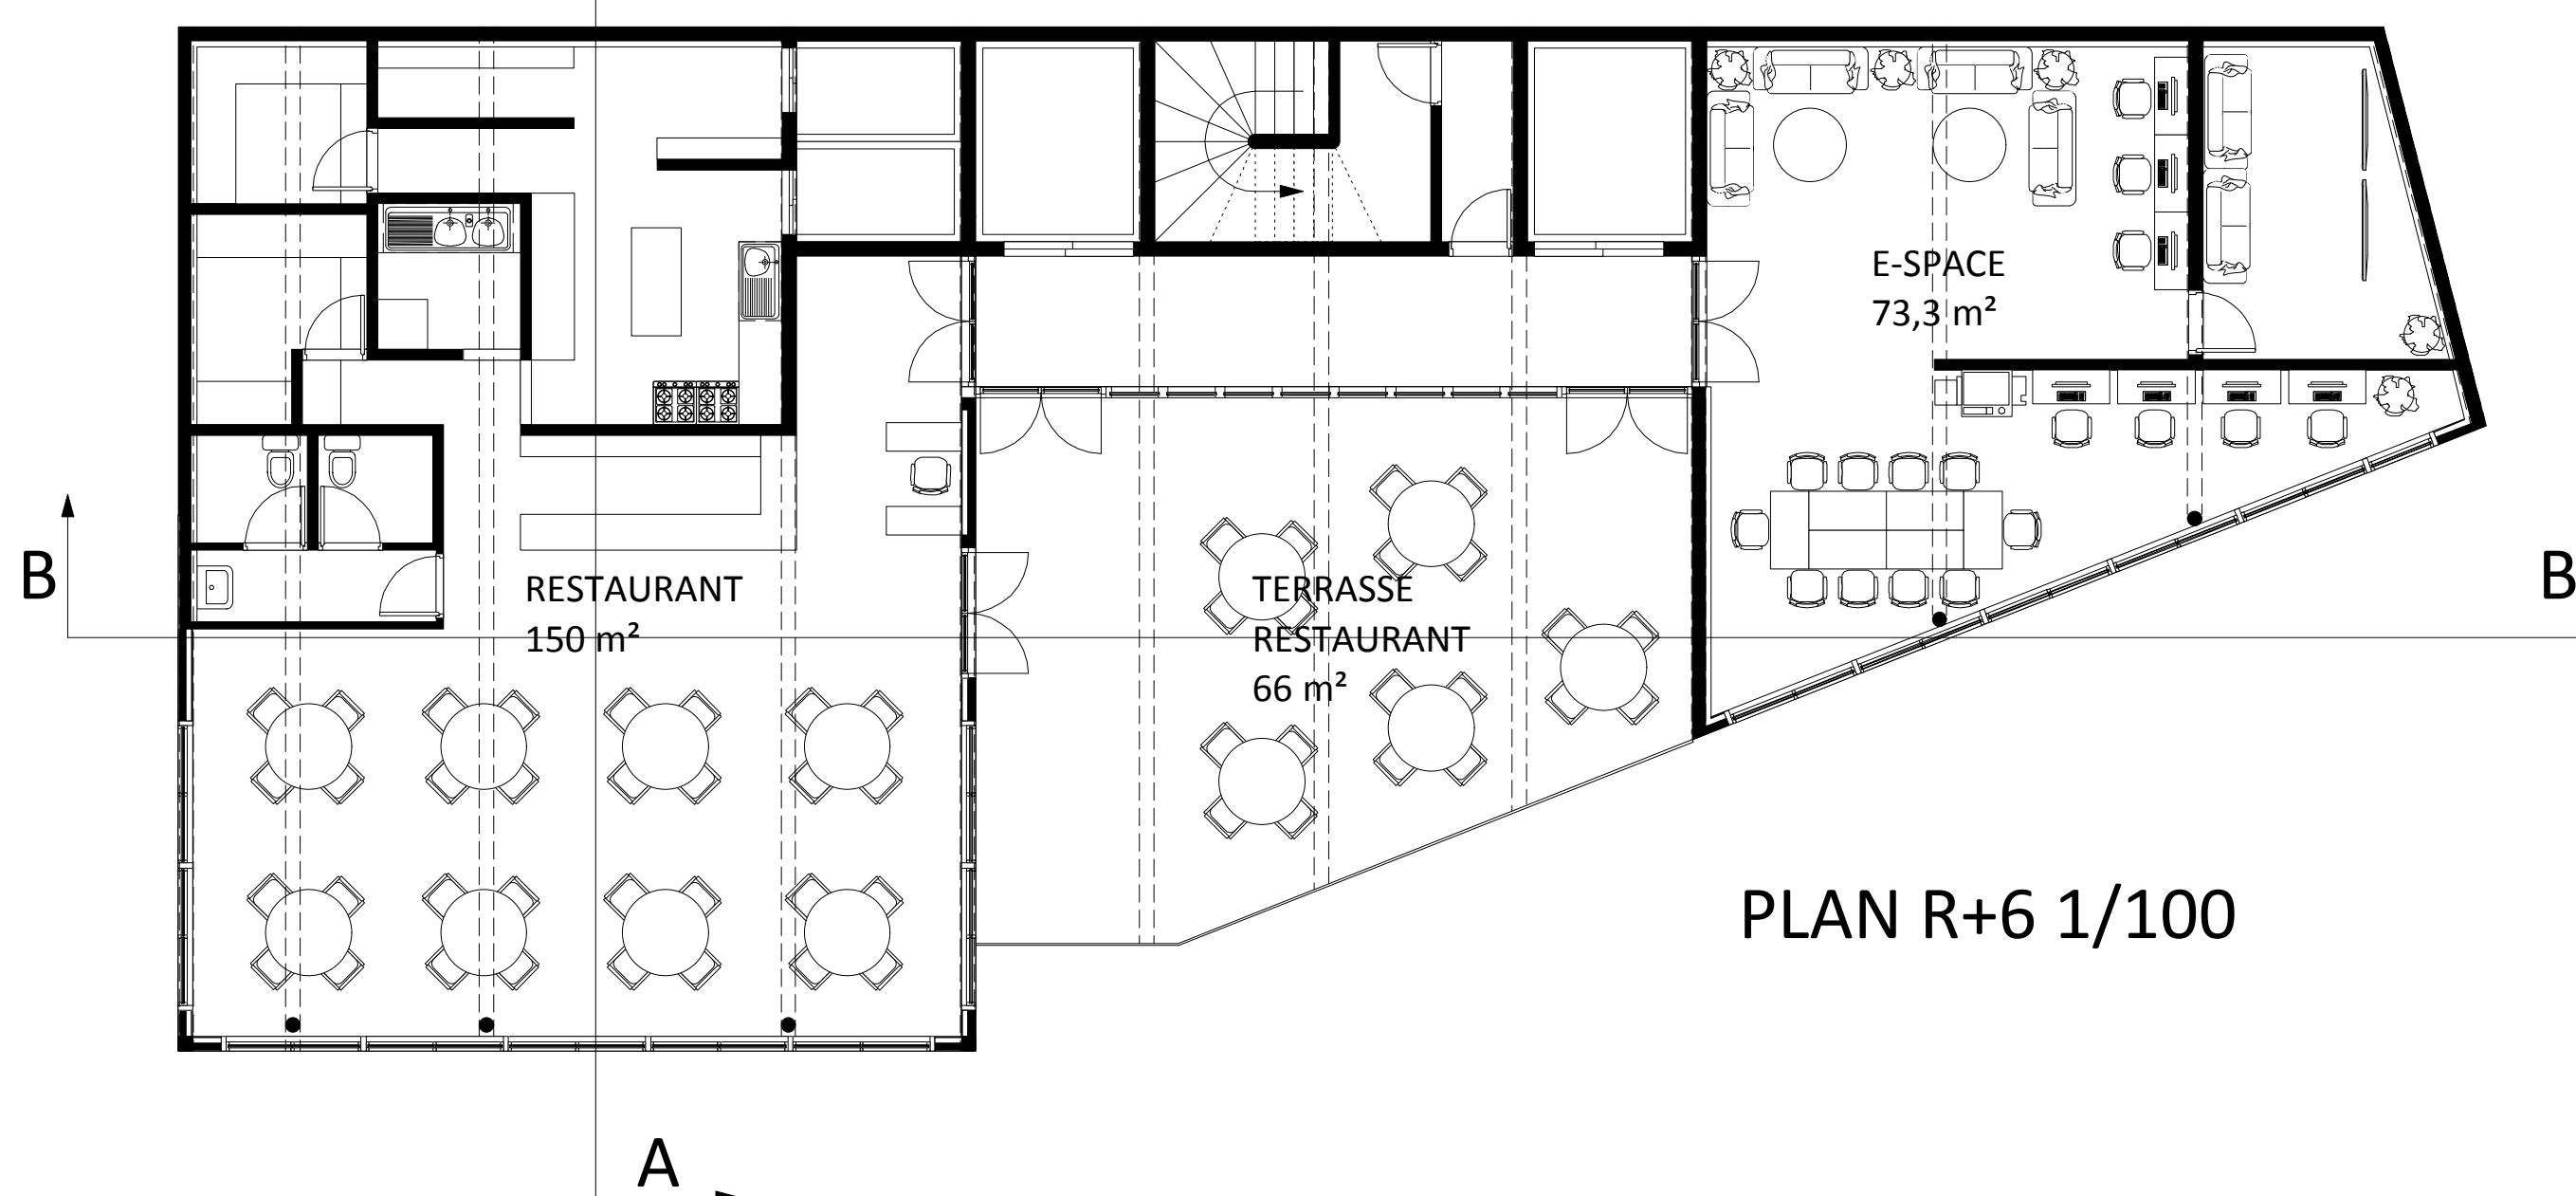


PLAN R+6 1/100

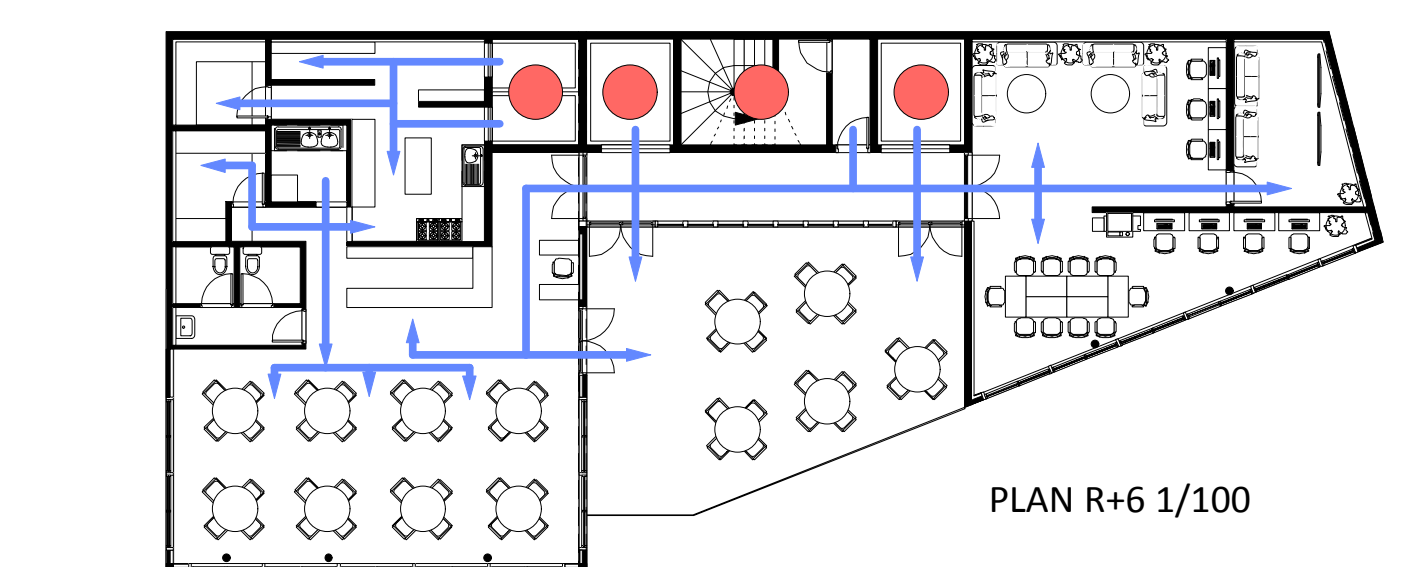

PLAN R+6 1/100

● CIRCULATION VERTICALE  
↑ CIRCULATIONS

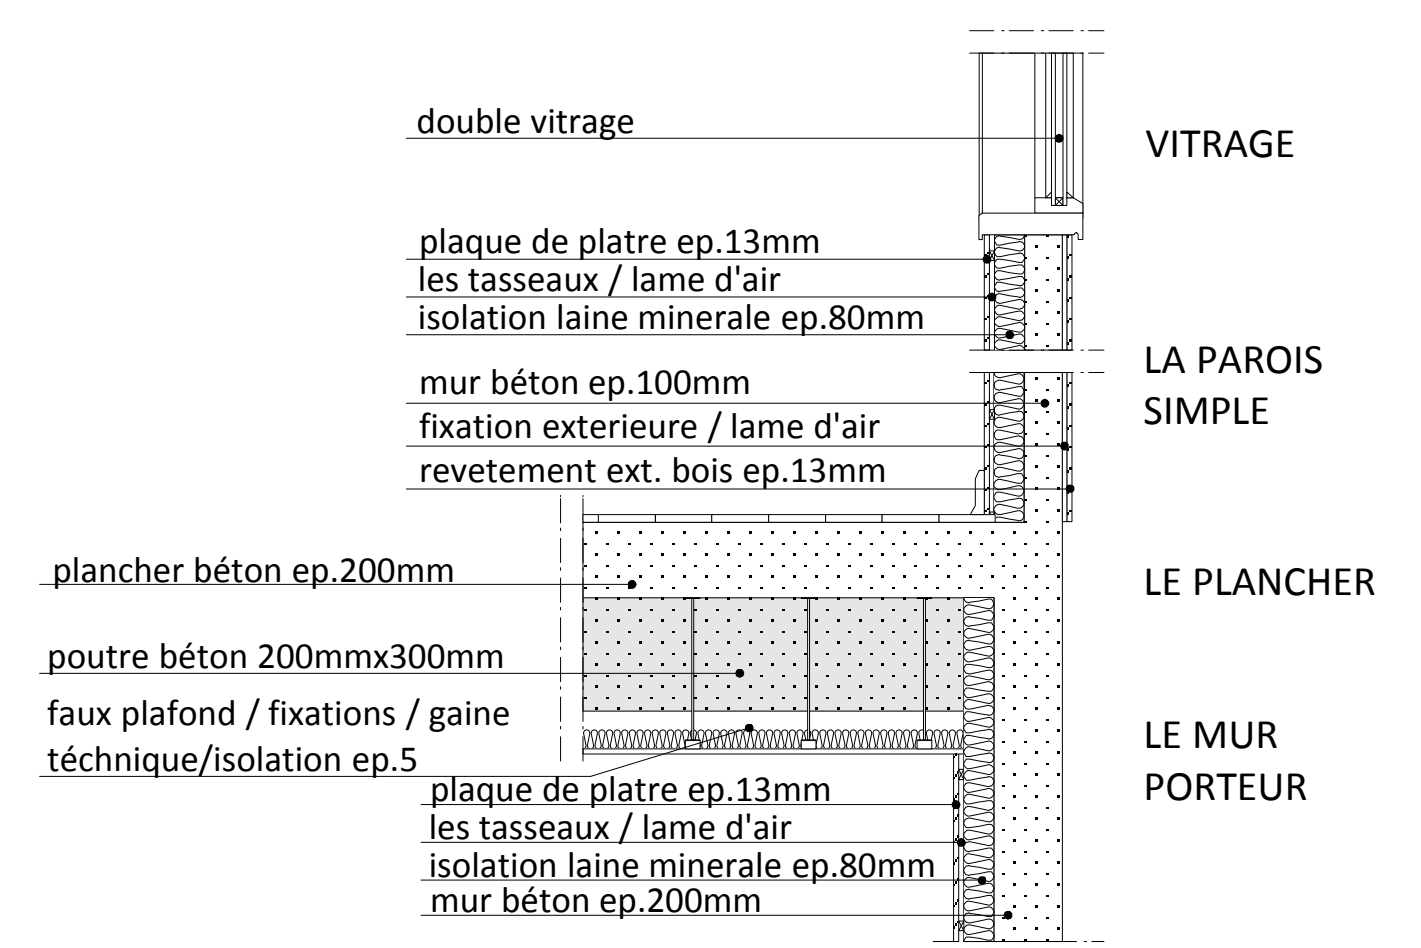

DETAIL 1/20